




## Tradical® Hemcrete®

Rendered wall with timber frame in centre -  
For casting between temporary shuttering

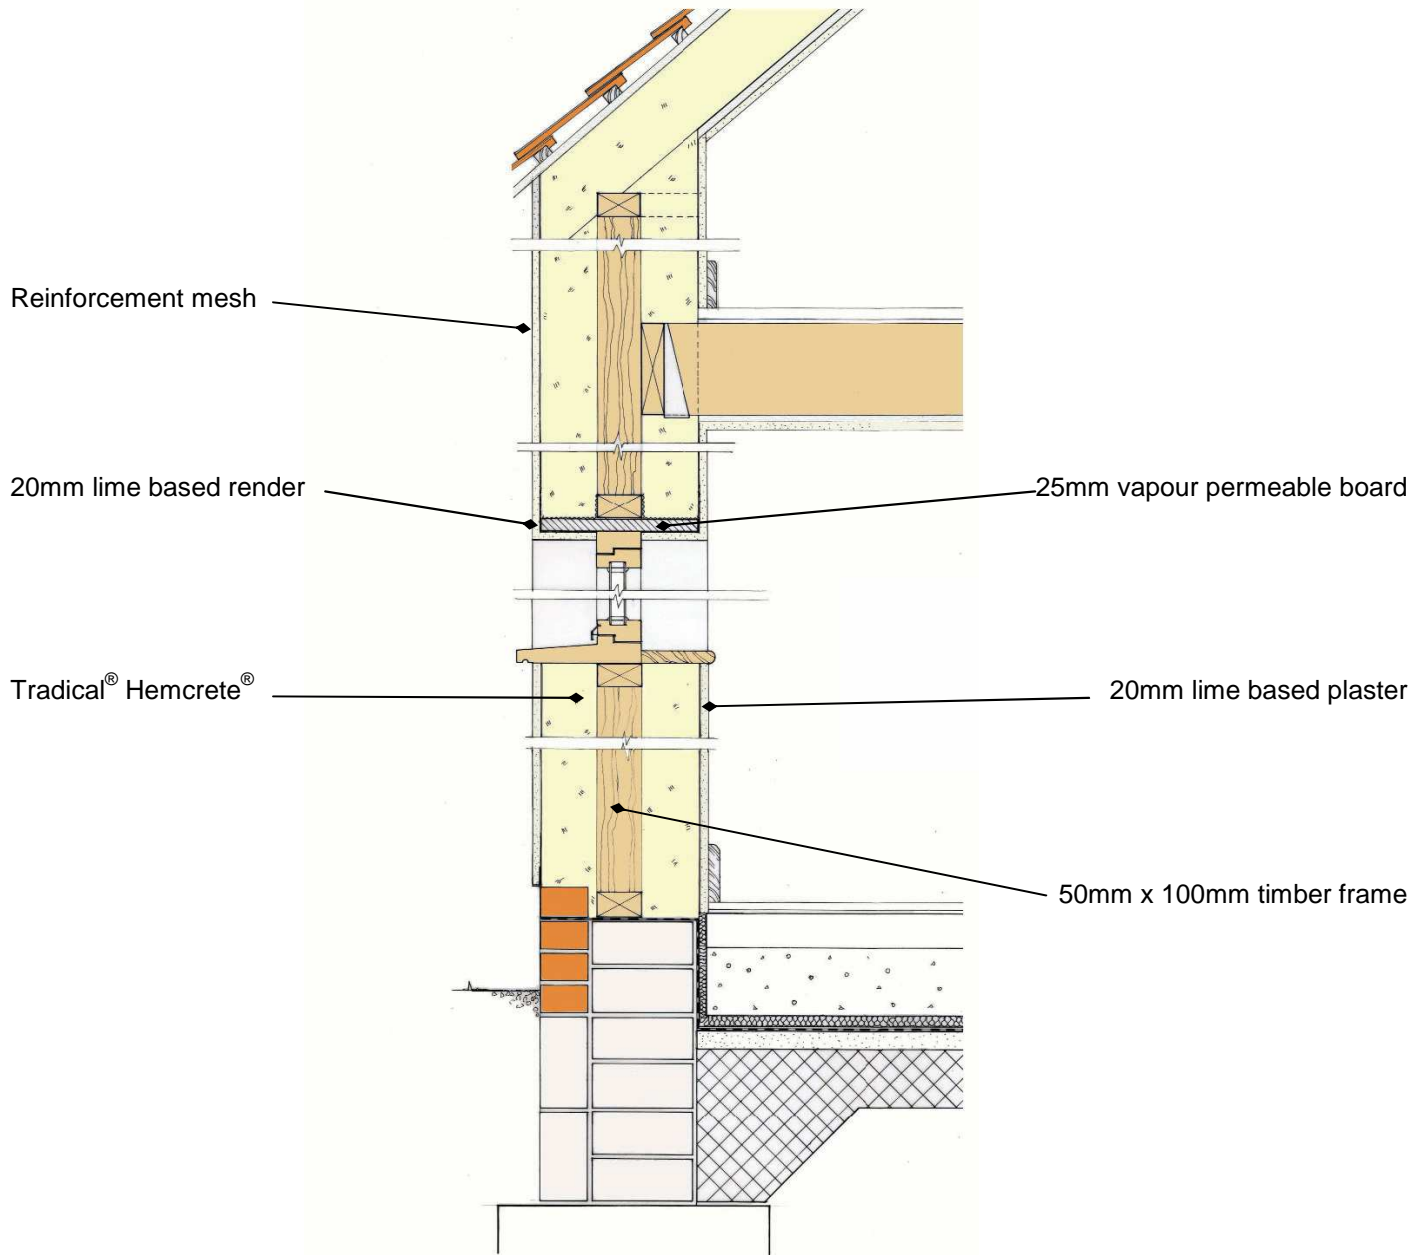

Tradical is a registered trademark of Lhoist Recherche et Développement S.A.  
Hemcrete is a registered trademark of Lime Technology Ltd.